

Sales - Apartment - Fuengirola

549.000€

Fuengirola

Apartment



3



2



93 m2

Brand new apartment with sea view in El Higueron. This modern first-floor apartment features three bedrooms and two bathrooms. The open-plan kitchen seamlessly connects to a bright living and dining area. From the spacious terrace. Gated residential complex with exclusive communal areas: Swimming pool Gym TV room SPA A shared space with a kitchen for hosting birthdays and private events Close by, the five-star Hilton Hotel offers a variety of restaurants, a Sky bar, tennis and padel courts, a SPA, volleyball, yoga, spinning, and more. EL HIGUERÓN is a breathtaking fusion of architecture and refined contemporary design, where you can live, work, and above all, be inspired. It is the perfect base from which to explore the cosmopolitan environment of the Costa del Sol, offering a wide variety of culture, gastronomy, shopping, and beaches. Venture into the mountains, and you'll find yourself surrounded by forests, lakes, and traditional Andalusian villages, where wild mountain goats, eagles, and deer can be spotted in their natural habitat. With more than 60 golf courses within a one-hour radius, this is the leading golf destination in Europe. Sailing, polo, horse riding, and water sports are all right at your doorstep.

Setting

- ✓ Close To Shops
- ✓ Close To Sea
- ✓ Close To Town
- ✓ Close To Marina
- ✓ Urbanisation

Orientation

- ✓ South
- ✓ South West

Condition

- ✓ Excellent
- ✓ New Construction

Pool

- ✓ Communal

Climate Control

- ✓ Air Conditioning
- ✓ Pre Installed A/C
- ✓ Hot A/C
- ✓ Cold A/C
- ✓ U/F/H Bathrooms

Views

- ✓ Sea
- ✓ Panoramic
- ✓ Urban

Features

- ✓ Covered Terrace
- ✓ Lift
- ✓ Fitted Wardrobes
- ✓ Near Transport
- ✓ Private Terrace
- ✓ WiFi
- ✓ Gym
- ✓ Games Room
- ✓ Storage Room
- ✓ Utility Room
- ✓ Access for people with reduced mobility
- ✓ Jacuzzi
- ✓ Double Glazing
- ✓ Fiber Optic

Furniture

- ✓ Not Furnished

Kitchen

- ✓ Fully Fitted

Garden

- ✓ Communal

Security

- ✓ Gated Complex
- ✓ Entry Phone


Parking

- ✓ Underground
- ✓ More Than One


Utilities

- ✓ Electricity
- ✓ Drinkable Water



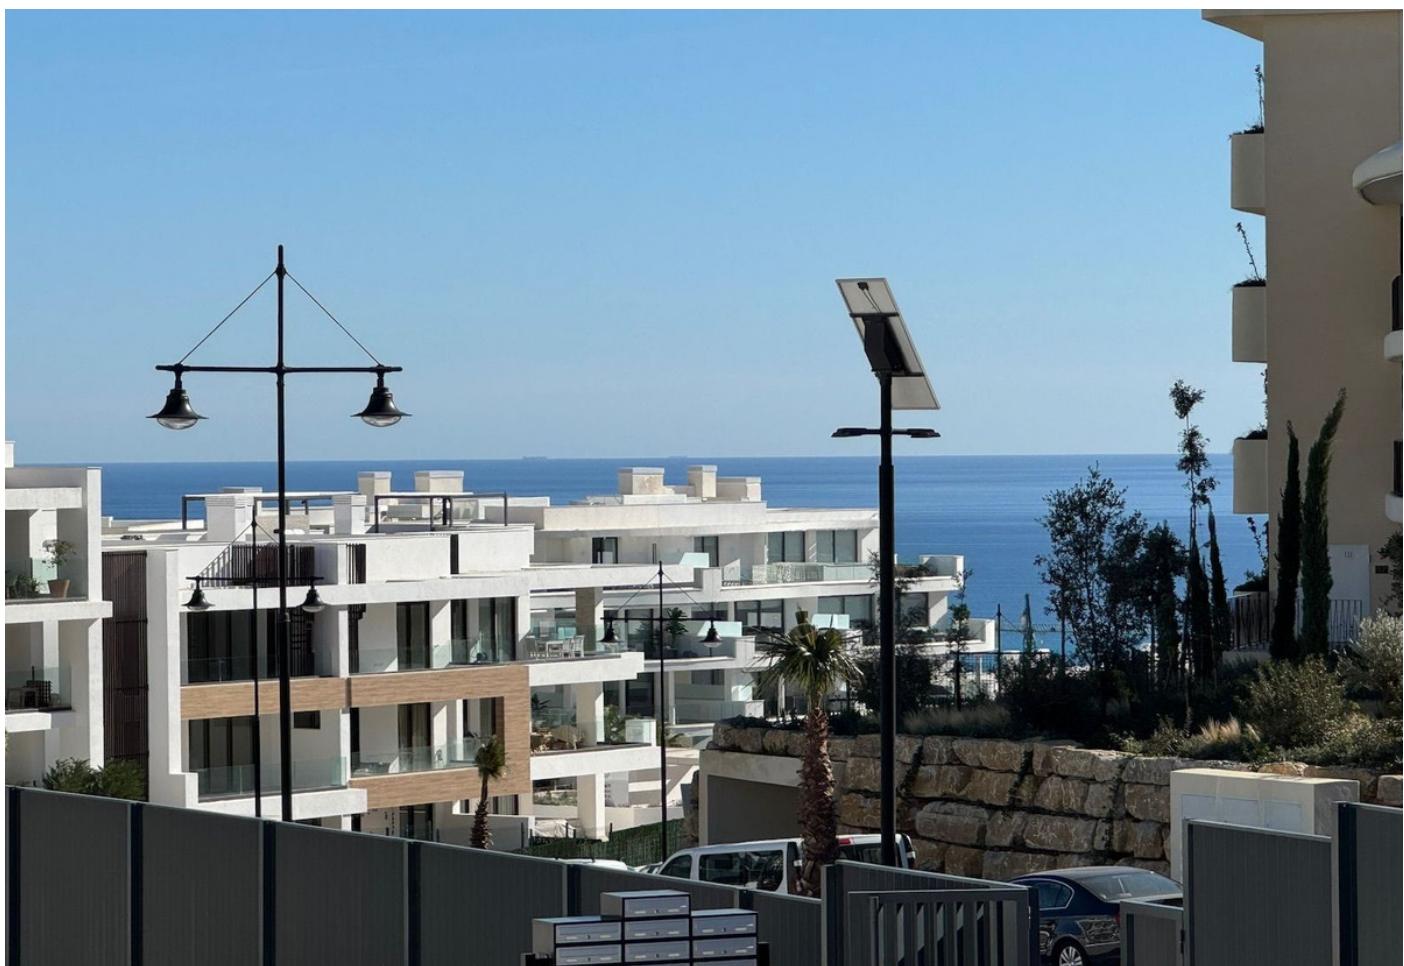




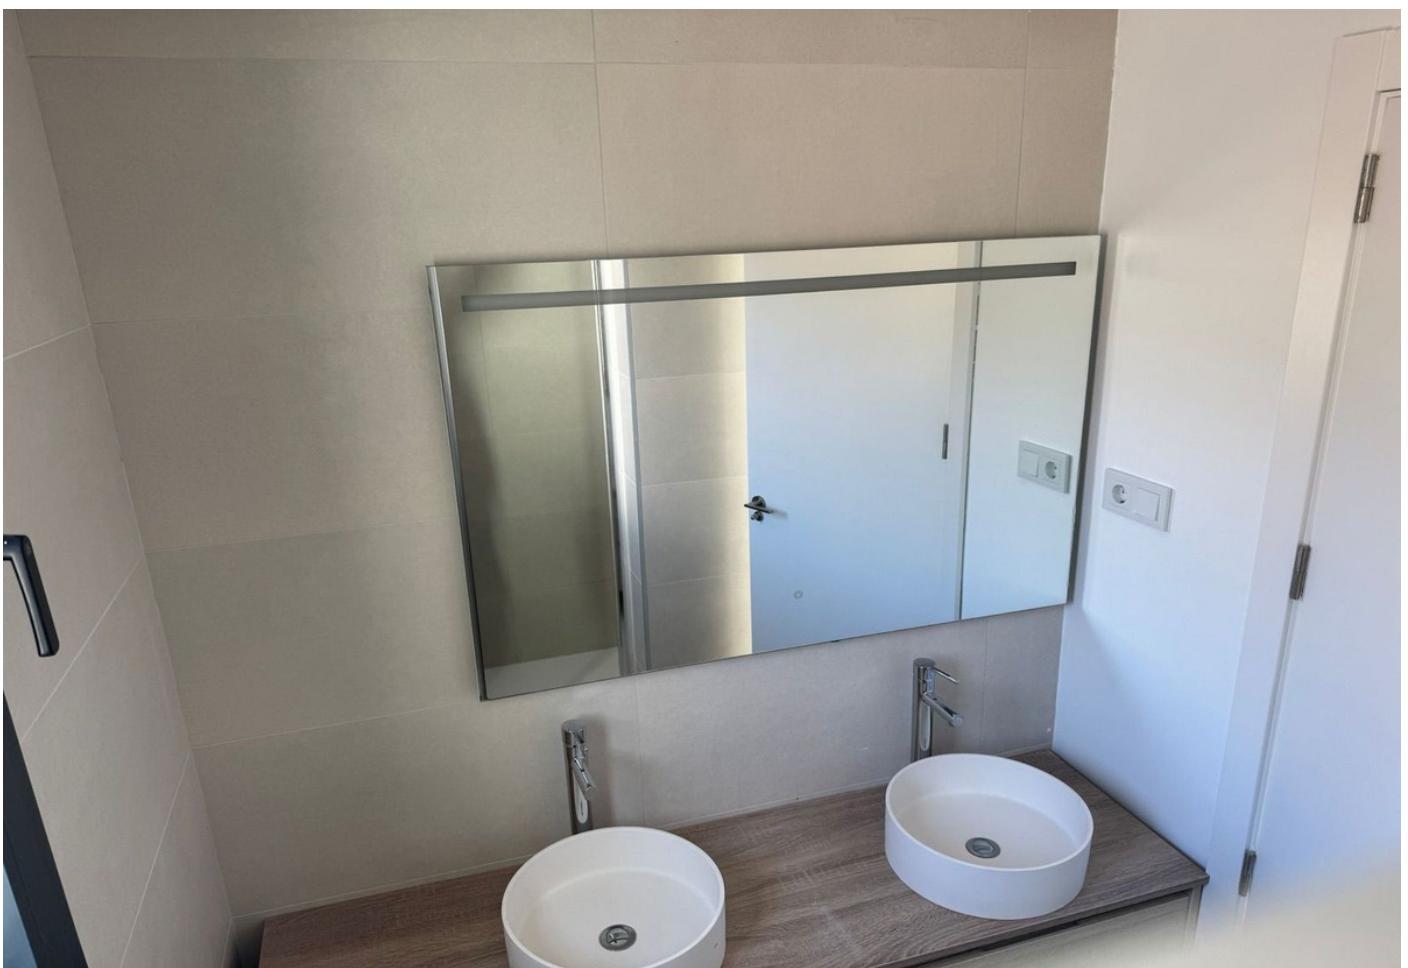






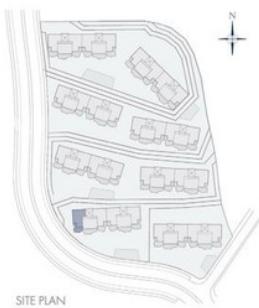

SITE PLAN

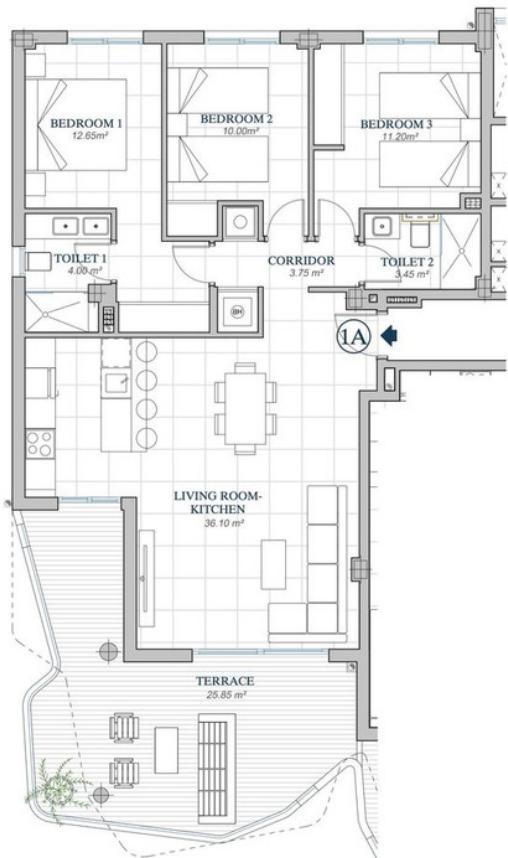

"This plan may be modified according to the development of the Execution Project and the construction. It does not constitute a contractual document. The reflected furnishing is for decoration purposes only. The Project Management reserves the right to make the necessary changes for functional, esthetic and legal reasons that may occur, without implying a decrease in the quality of the construction".

BUILT AREA

Living Area	93,10 m ²
Terrace Area	25,85 m ²
TOTAL BUILT AREA:	

118,95 m²

N

GRAPHIC SCALE

