

## Sales - Plot - Mijas

# 385.000€

**Mijas**

**Plot**



**675 m2**

In the prestigious gated urbanization of Vista Verde, just a 5 minute drive to Mijas or Fuengirola you will find this amazing opportunity to build your perfect home with the most breathtaking unobstructed panoramic views. This plot of 860m you can build this amazing Villa, with the project approved by the town hall and all necessary permissions in place... The modern contemporary design offers a luxurious lifestyle with healthy living, surrounded by green belt land, fresh air and country walks. Located away from the hustle and bustle of city life but with all of the conveniences at your disposal. The vendor of this plot has others available within the same urbanization and will entertain offers to buy all four, one of which is available to build a commercial premises that can offer services to this urbanization and other local residents, being a Cafe, restaurant, shop or bar..

### Setting

- ✓ Suburban
- ✓ Country
- ✓ Village
- ✓ Close To Forest

### Orientation

- ✓ South

### Views


- ✓ Sea
- ✓ Mountain
- ✓ Country
- ✓ Panoramic
- ✓ Pool
- ✓ Forest

### Category

- ✓ Bargain
- ✓ Investment
- ✓ Off Plan
- ✓ With Planning Permission







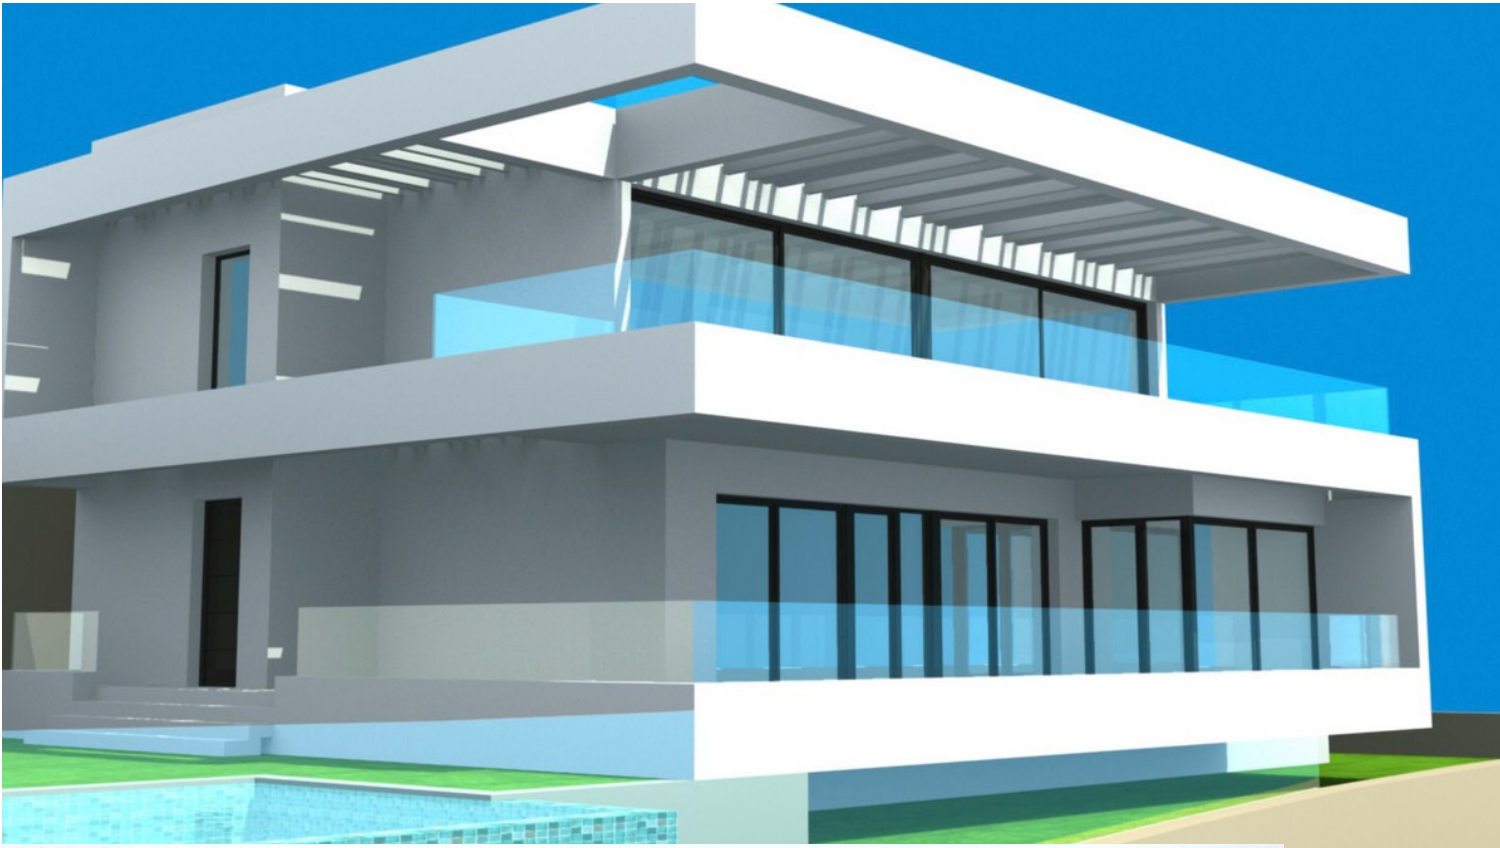


12:43 Thu 2 Feb



9 August 2022  
09:15


79%

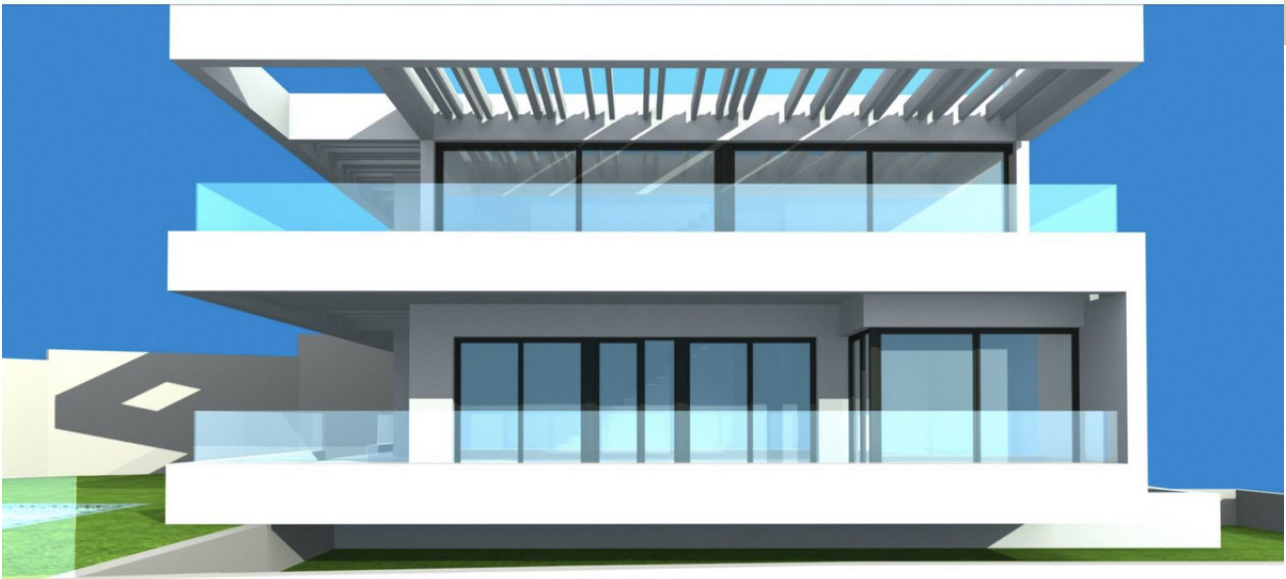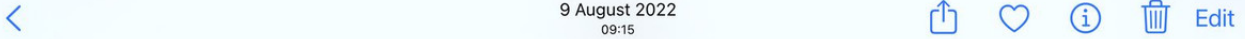




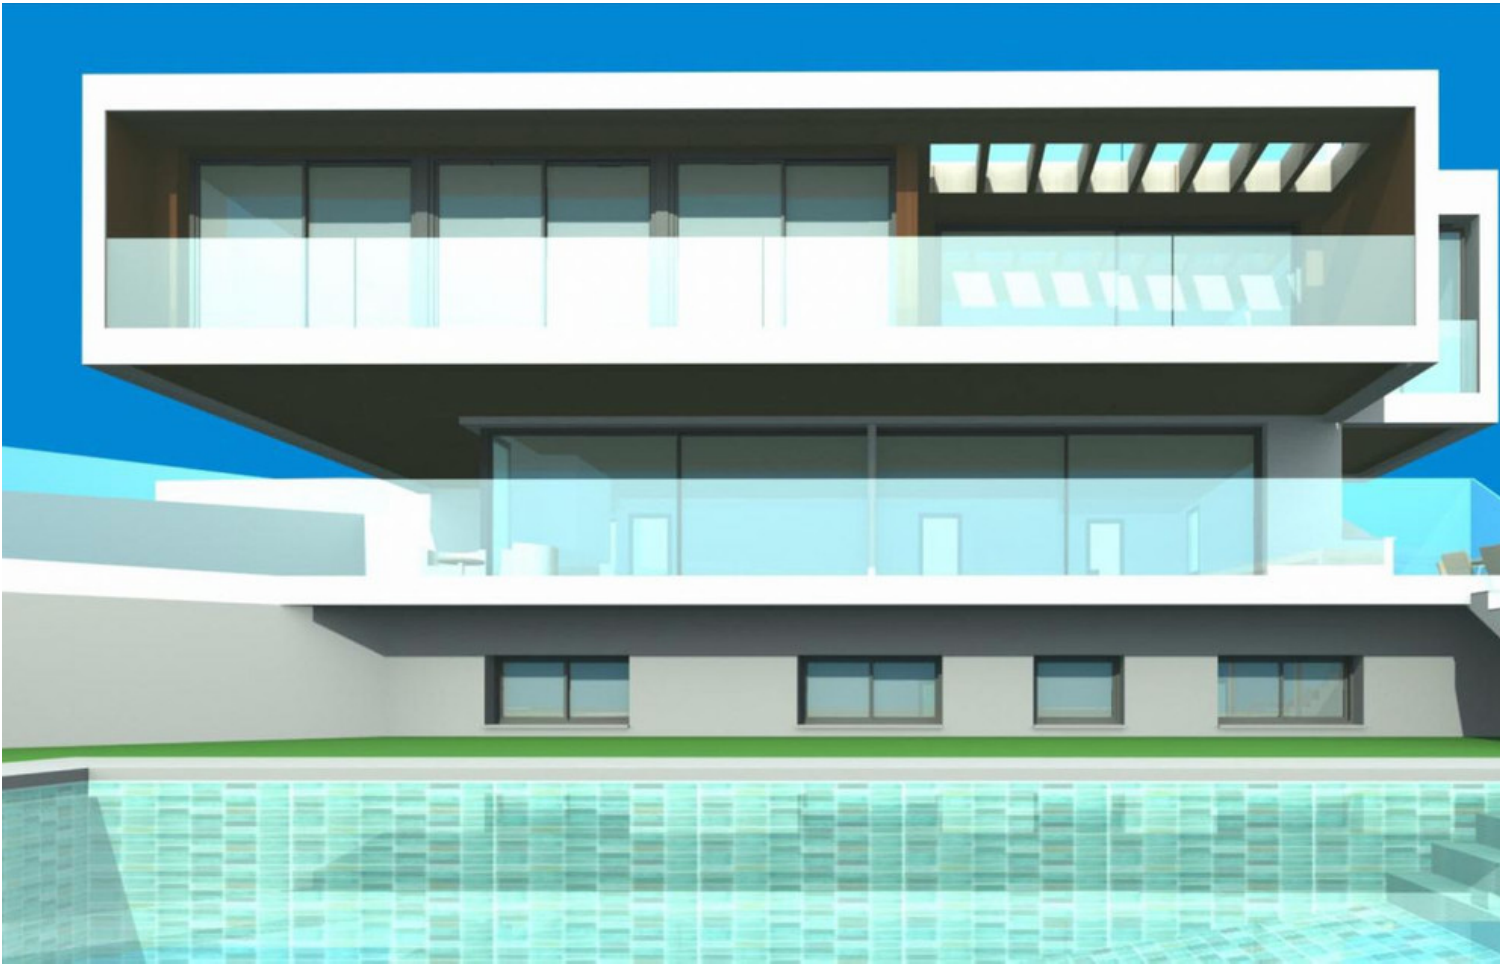


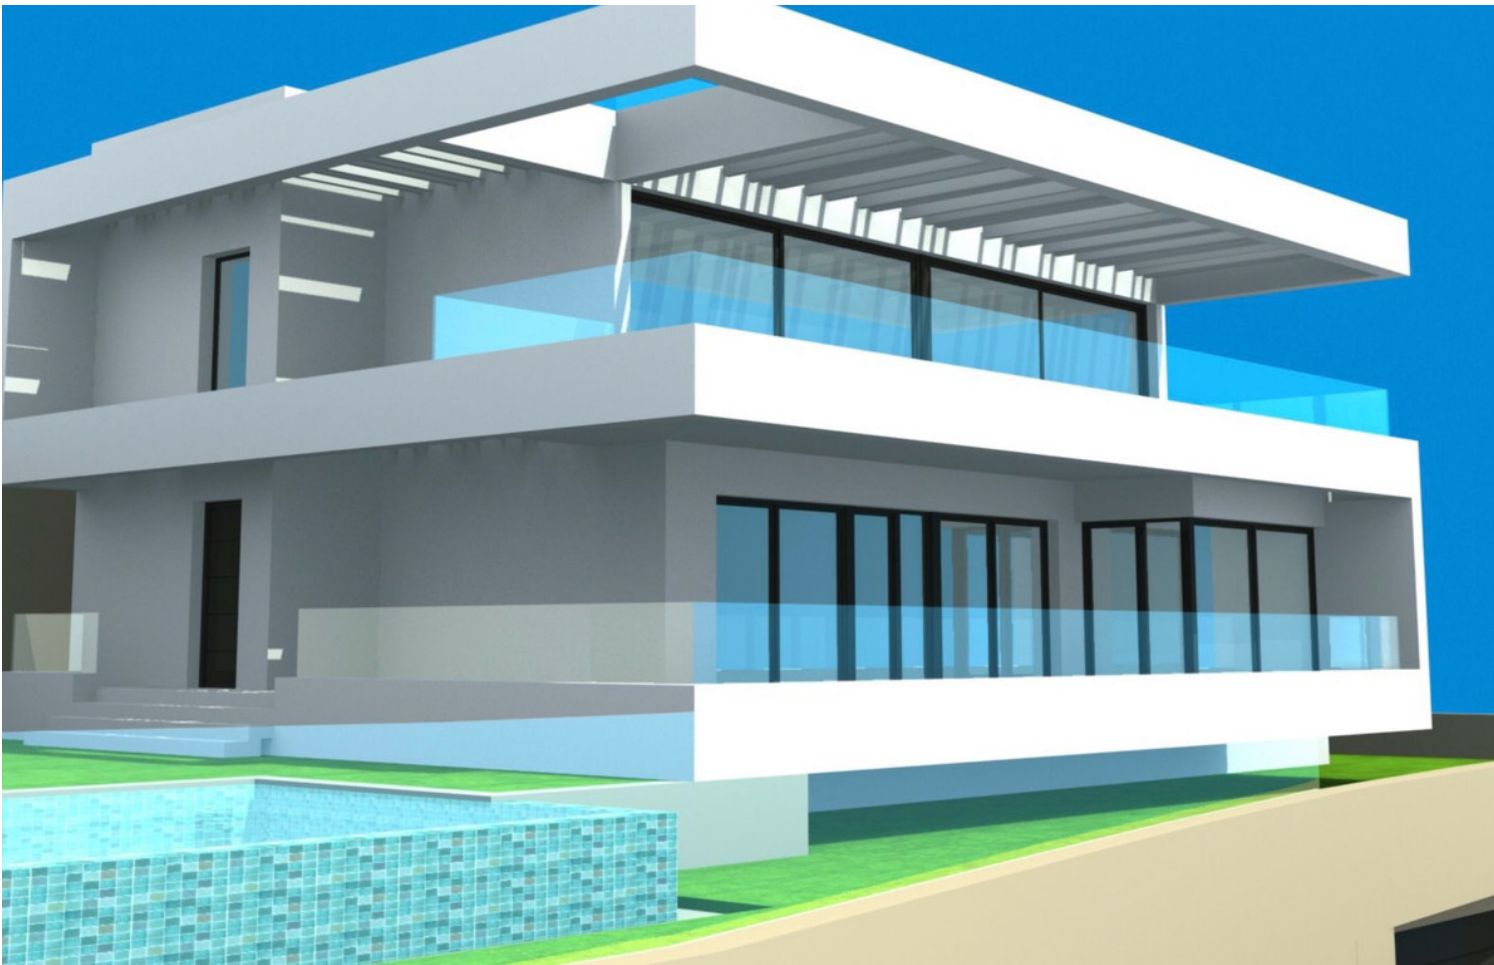
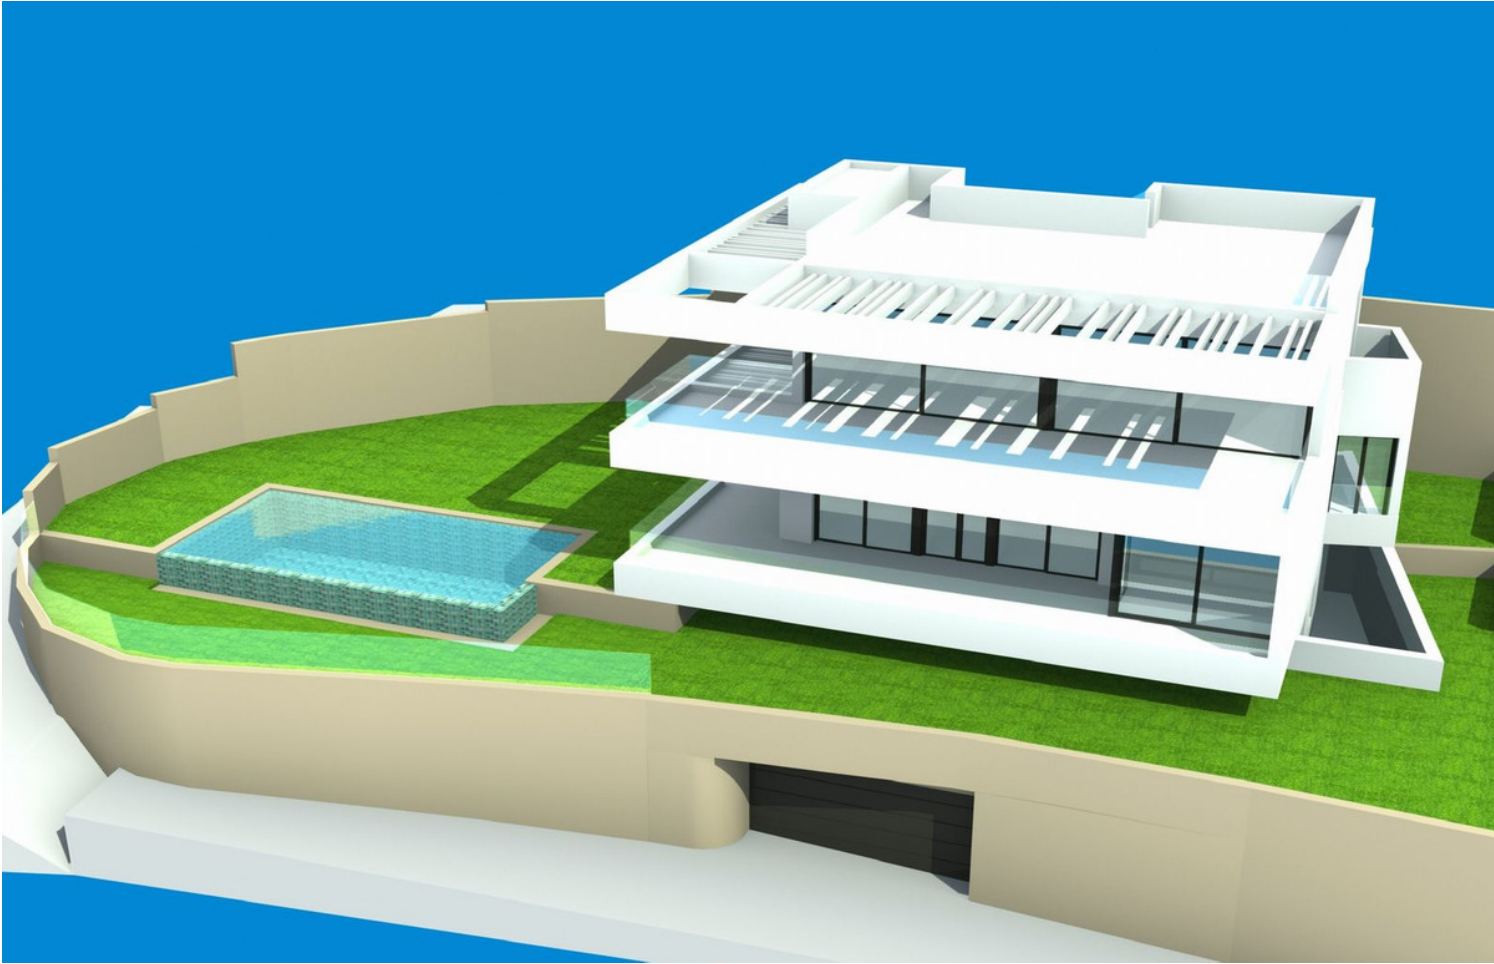


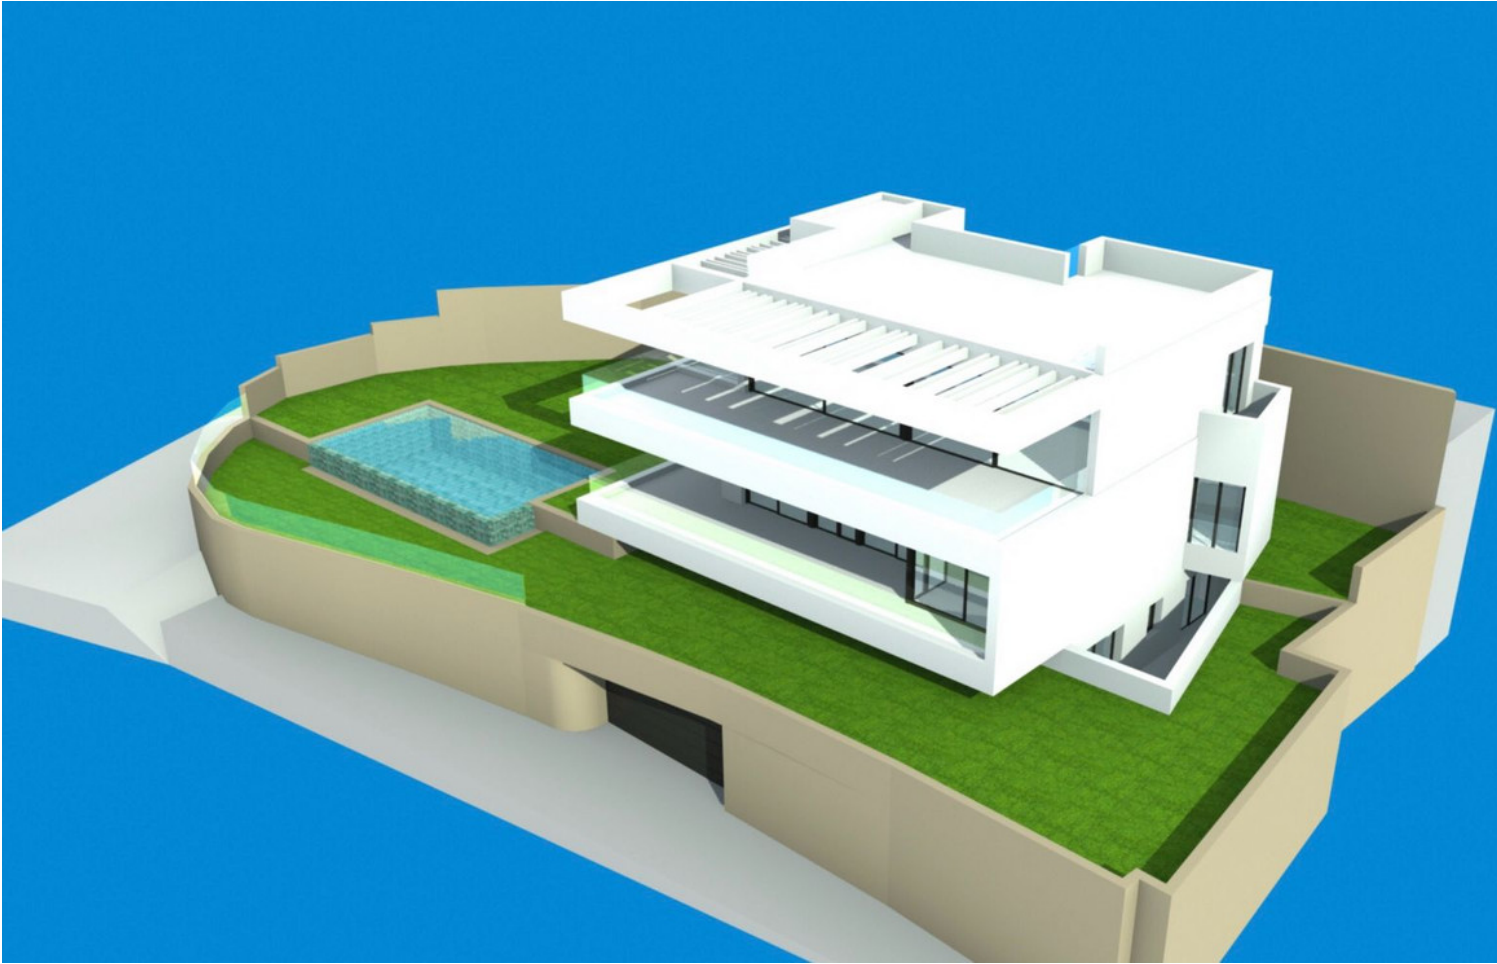



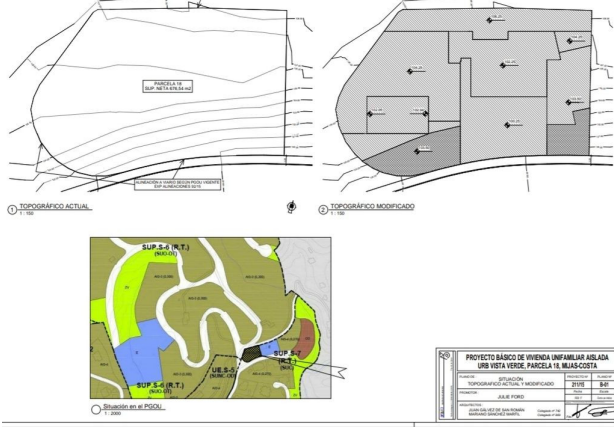

PROYECTO BÁSICO DE VIVIENDA UNIFAMILIAR AISLADA URB VISTA VERDE, PARCELA 14, MUJAS-COSTA			
ESTUDIOS	PROYECTOS	FECHA	ESCALA
ESTUDIO PRELIMINAR	PROYECTO BÁSICO	2018	1:100
AUTOR: JULE FORD			
PROYECTO: JULE FORD			
DIRECCIÓN DE OBRA: JULE FORD			

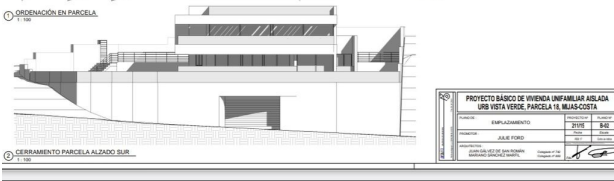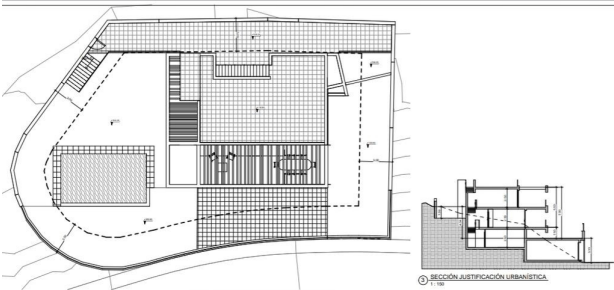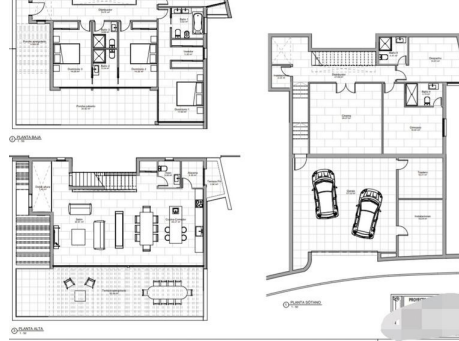

PROYECTO BÁSICO DE VIVIENDA UNIFAMILIAR AISLADA URB VISTA VERDE, PARCELA 14, MUJAS-COSTA			
ESTUDIOS	PROYECTOS	FECHA	ESCALA
ESTUDIO PRELIMINAR	PROYECTO BÁSICO	2018	1:100
AUTOR: JULE FORD			
PROYECTO: JULE FORD			
DIRECCIÓN DE OBRA: JULE FORD			

